




**DICK & JANE
SMITH**

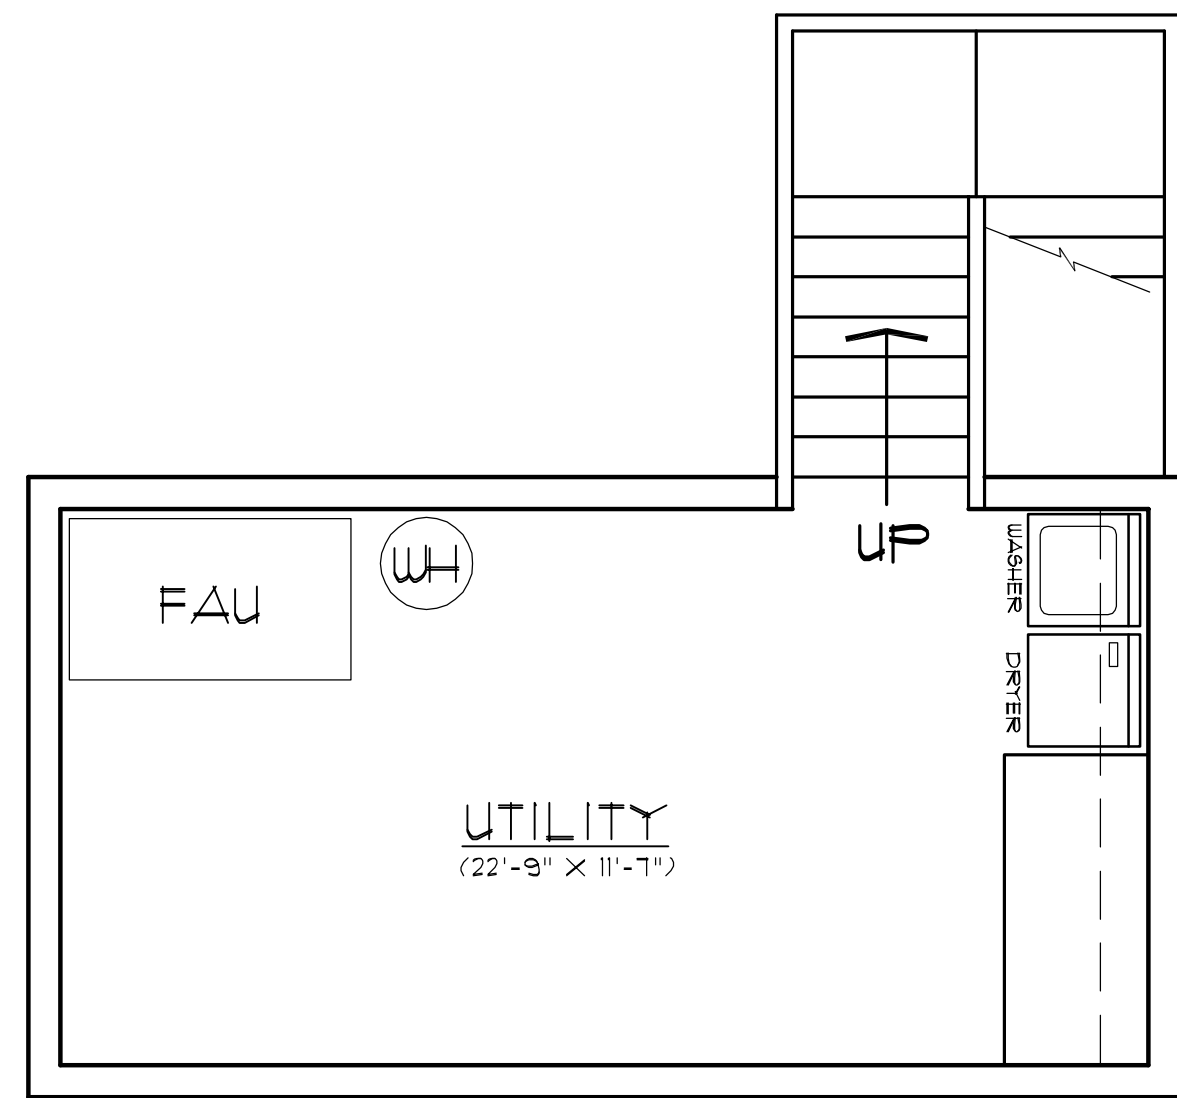

DESIGN PHASE

DRAWN:	DATE:	CHKD:
-	-	-
-	-	-


FINALS PHASE

ENG. REVIEW	DRAWN:	DATE:	CHKD:
-	-	-	-
-	-	-	-

PROJECT: 01-035

COPYRIGHTED BY MOUNTAIN ARCHITECTS. THIS DRAWING IS NOT TO BE USED FOR MAKING ANY REPRODUCTION THEREOF, OR FOR CONTRACTING ANY BUILDING WITHOUT FIRST OBTAINING THE WRITTEN PERMISSION OF THE COPYRIGHT HOLDER. MOUNTAIN ARCHITECTS. DO NOT SCALE DRAWINGS. MOUNTAIN ARCHITECTS IS NOT RESPONSIBLE FOR ERRORS DUE TO SCALED DRAWINGS. REFER ANY QUESTIONS OR DISCREPANCIES TO MOUNTAIN ARCHITECTS BEFORE START OF CONSTRUCTION.

**PRELIMINARY
NOT FOR
CONSTRUCTION**

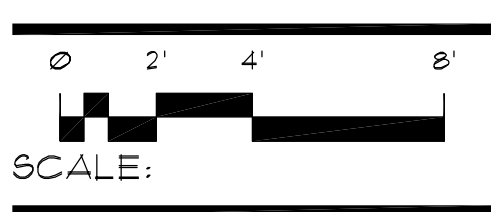


BASEMENT FLOOR PLAN

1.0
SHEET





**DICK & JANE
SMITH**

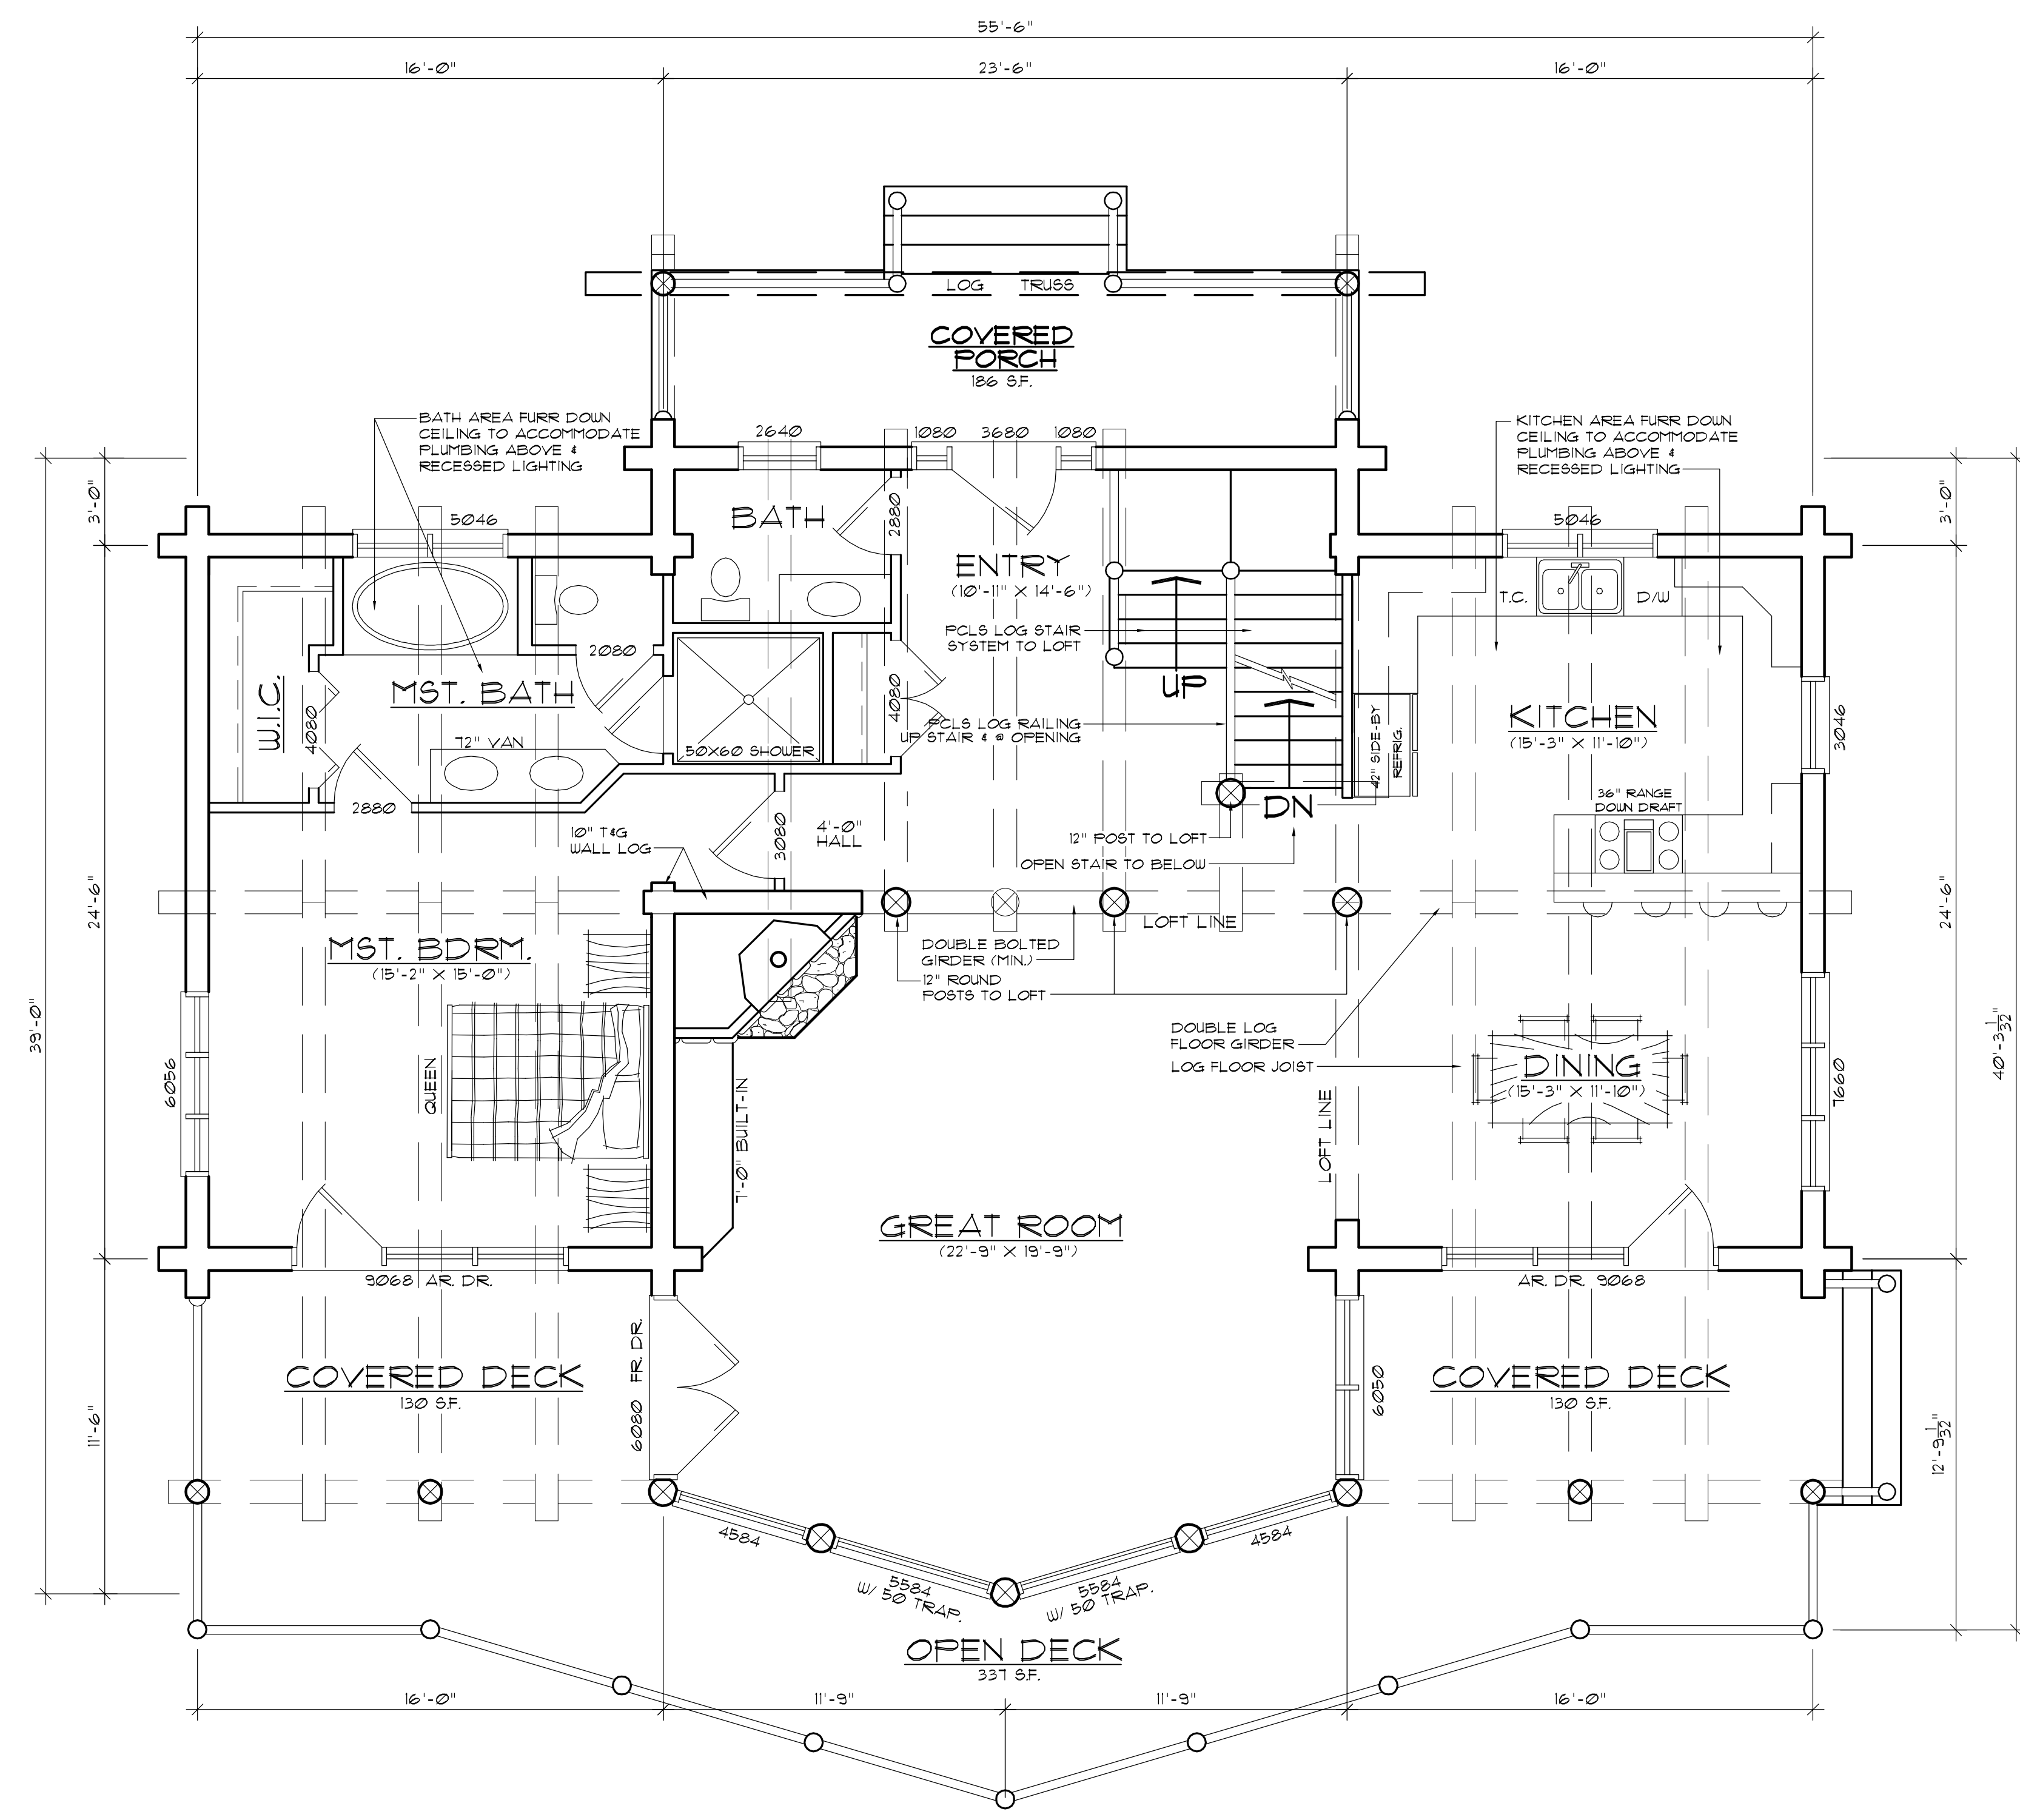

• LOG FLR. JSTS. & BEAM LOCATIONS

DESIGN PHASE
DRAWN: DATE: CHCKD

FINAL PHASE
ENG. REVIEW -
DRAWN: DATE: CHCKD


PROJECT: 01-035

COPYRIGHTED BY MOUNTAIN ARCHITECTS. THIS DRAWING IS NOT TO BE USED FOR MAKING ANY REPRODUCTION THEREOF, OR FOR CONTRACTING ANY BUILDING WITHOUT FIRST OBTAINING THE WRITTEN PERMISSION OF THE COPYRIGHT HOLDER. MOUNTAIN ARCHITECTS. DO NOT SCALE DRAWINGS. MOUNTAIN ARCHITECTS IS NOT RESPONSIBLE FOR ERRORS DUE TO SCALED DRAWINGS. REFER ANY QUESTIONS OR DISCREPANCIES TO MOUNTAIN ARCHITECTS BEFORE START OF CONSTRUCTION.

**PRELIMINARY
NOT FOR
CONSTRUCTION**


MAIN FLOOR PLAN

MAIN FLOOR AREA : 1105 SF.
2ND FLOOR AREA : 983 SF.
BASEMENT FLOOR AREA : 310 SF.
TOTAL LIVEABLE FLOOR AREA : 2998 SF.
TOTAL FLOOR AREA : 2998 SF.
DECK AREA : 1043 SF.

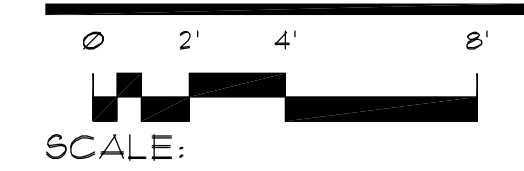

**1.1
SHEET**



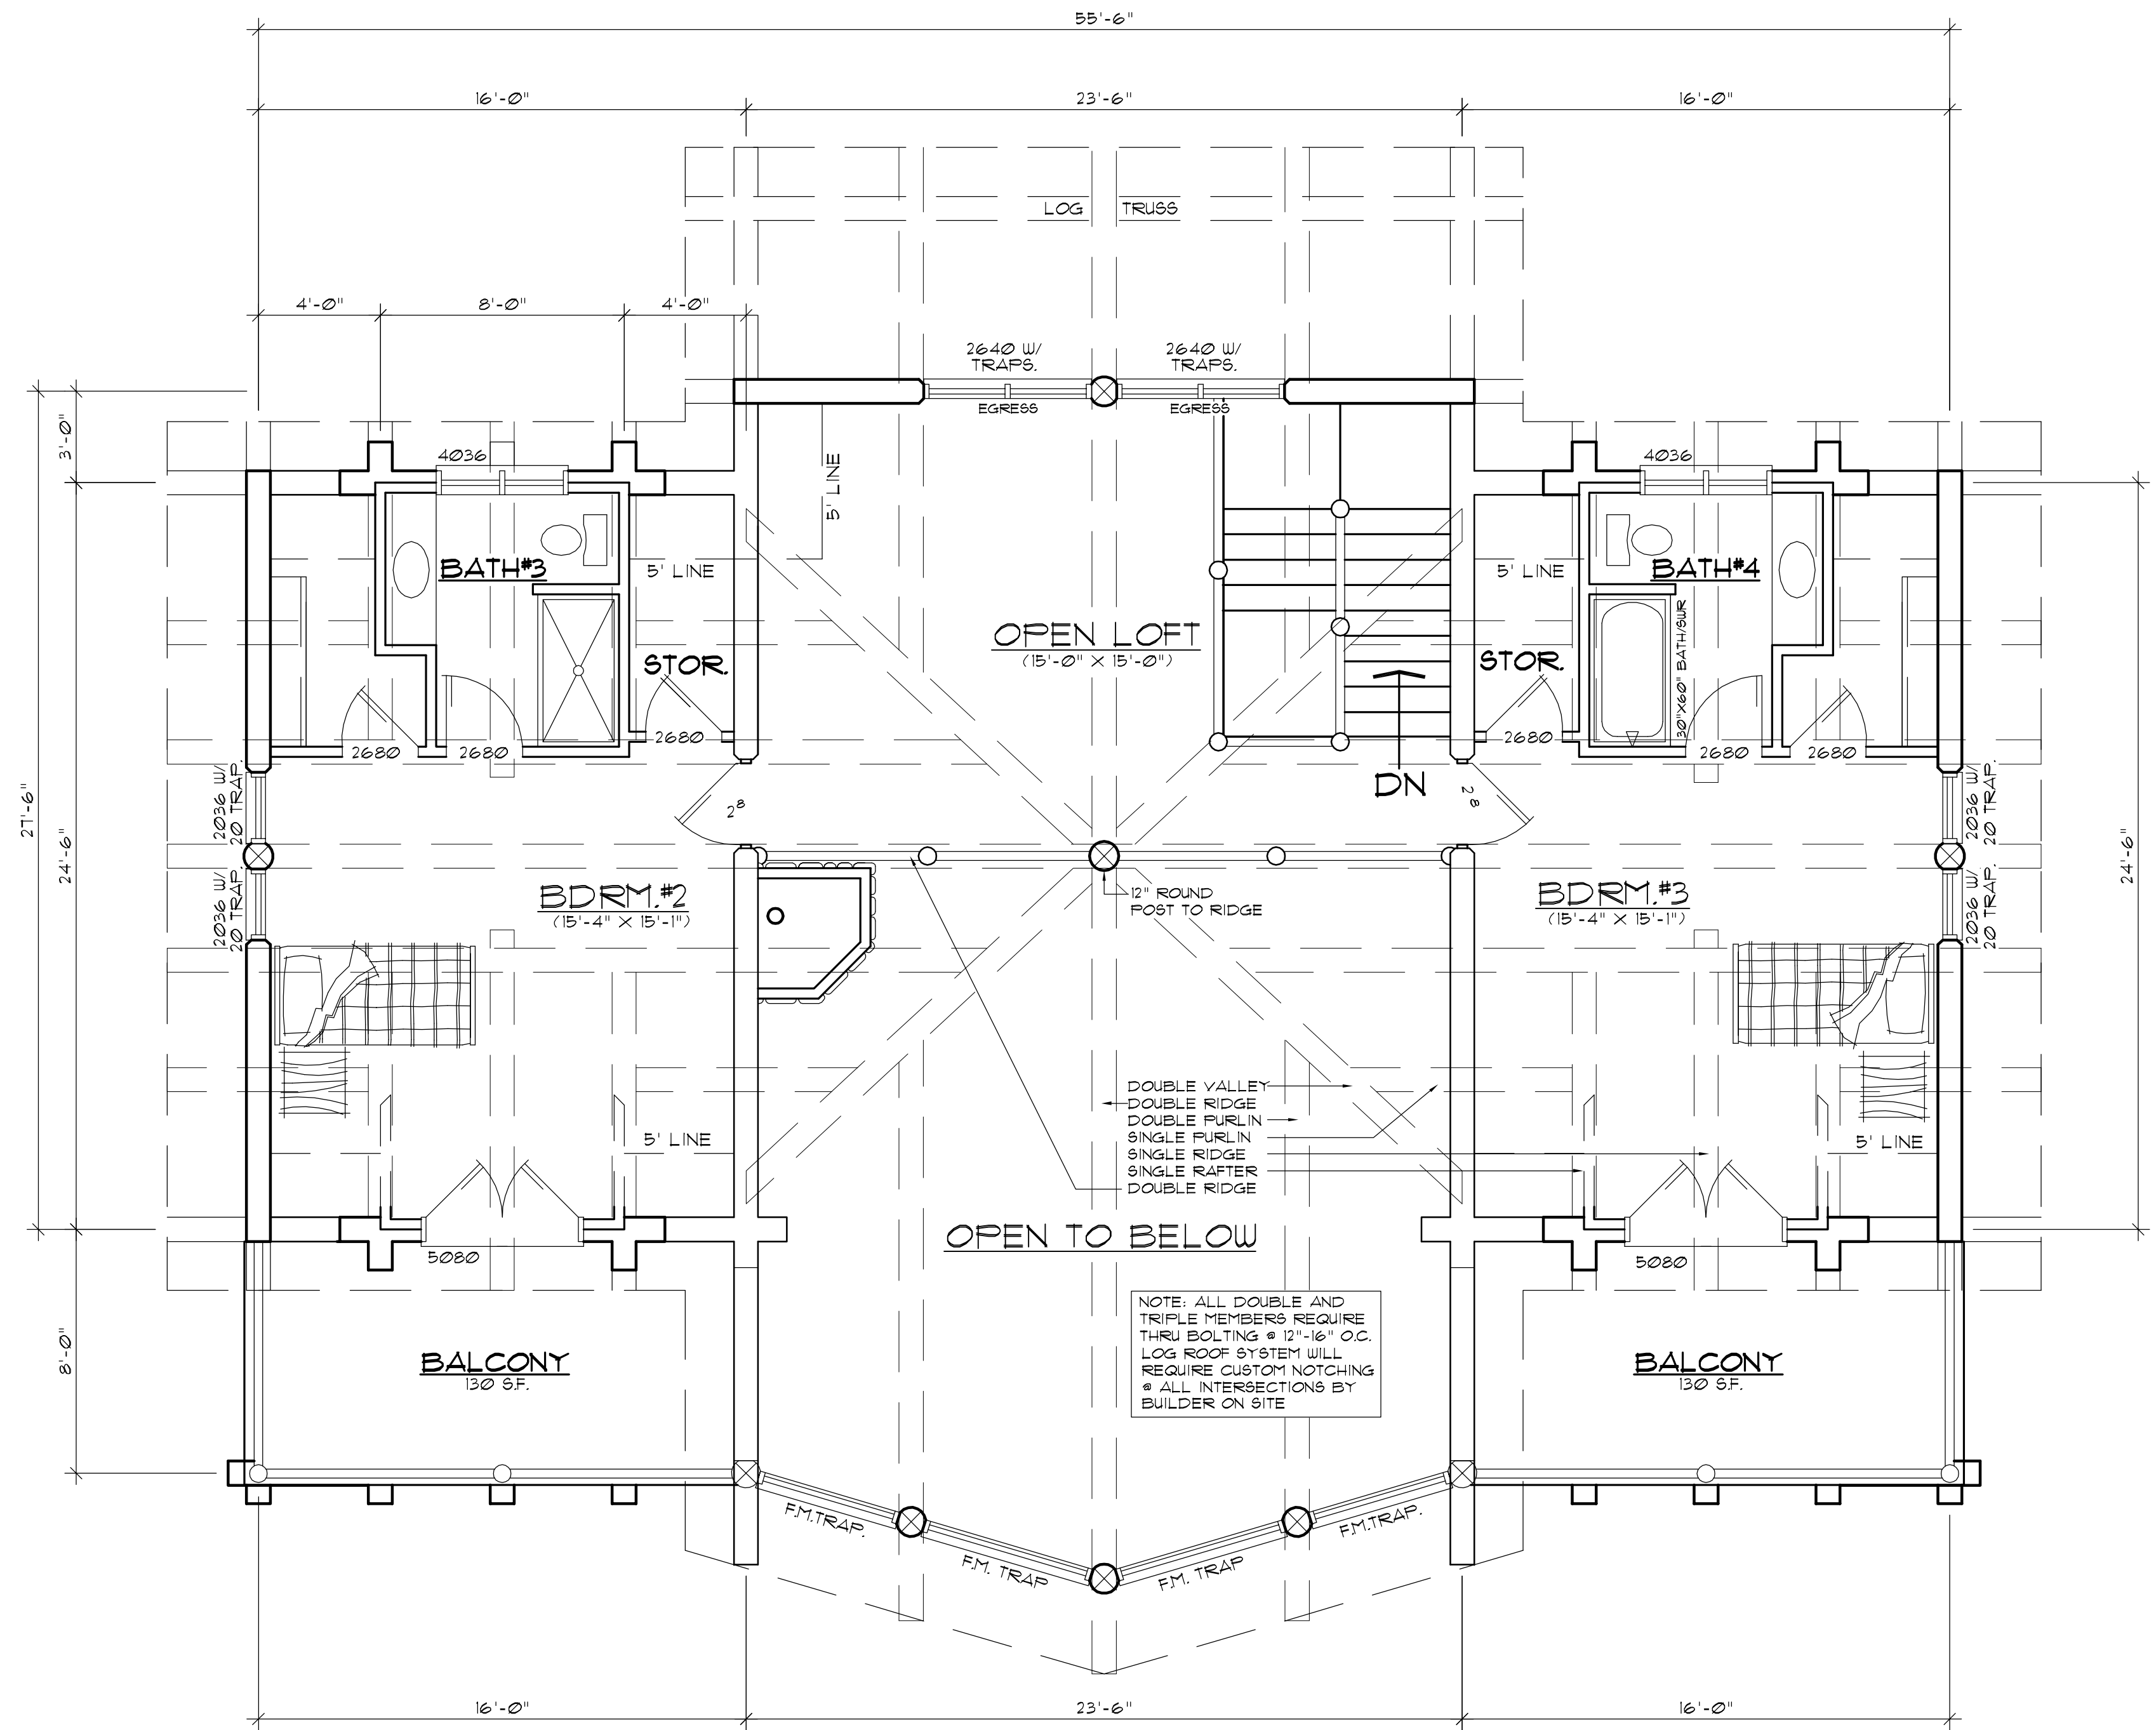

= LOG RIDGE AND FURLIN LOCATIONS
= ROOF OUTLINE


DESIGN PHASE		
DRAWN:	DATE:	CHKD:
-	-	-


FINALS PHASE		
ENG. REVIEW:	DATE:	CHKD:
-	-	-

PROJECT: 01-035


COPYRIGHTED BY MOUNTAIN ARCHITECTS. THIS DRAWING IS NOT TO BE USED FOR MAKING ANY REPRODUCTION THEREOF, OR FOR CONTRACTING ANY BUILDING WITHOUT FIRST OBTAINING THE WRITTEN PERMISSION OF THE COPYRIGHT HOLDER. MOUNTAIN ARCHITECTS DO NOT SCALE DRAWINGS. MOUNTAIN ARCHITECTS IS NOT RESPONSIBLE FOR ERRORS DUE TO SCALED DRAWINGS. REFER ANY QUESTIONS OR DISCREPANCIES TO MOUNTAIN ARCHITECTS BEFORE START OF CONSTRUCTION.

**PRELIMINARY
NOT FOR
CONSTRUCTION**

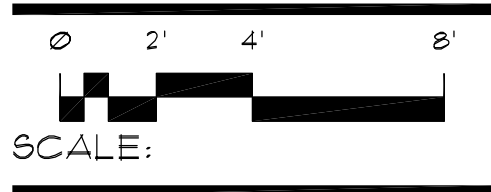

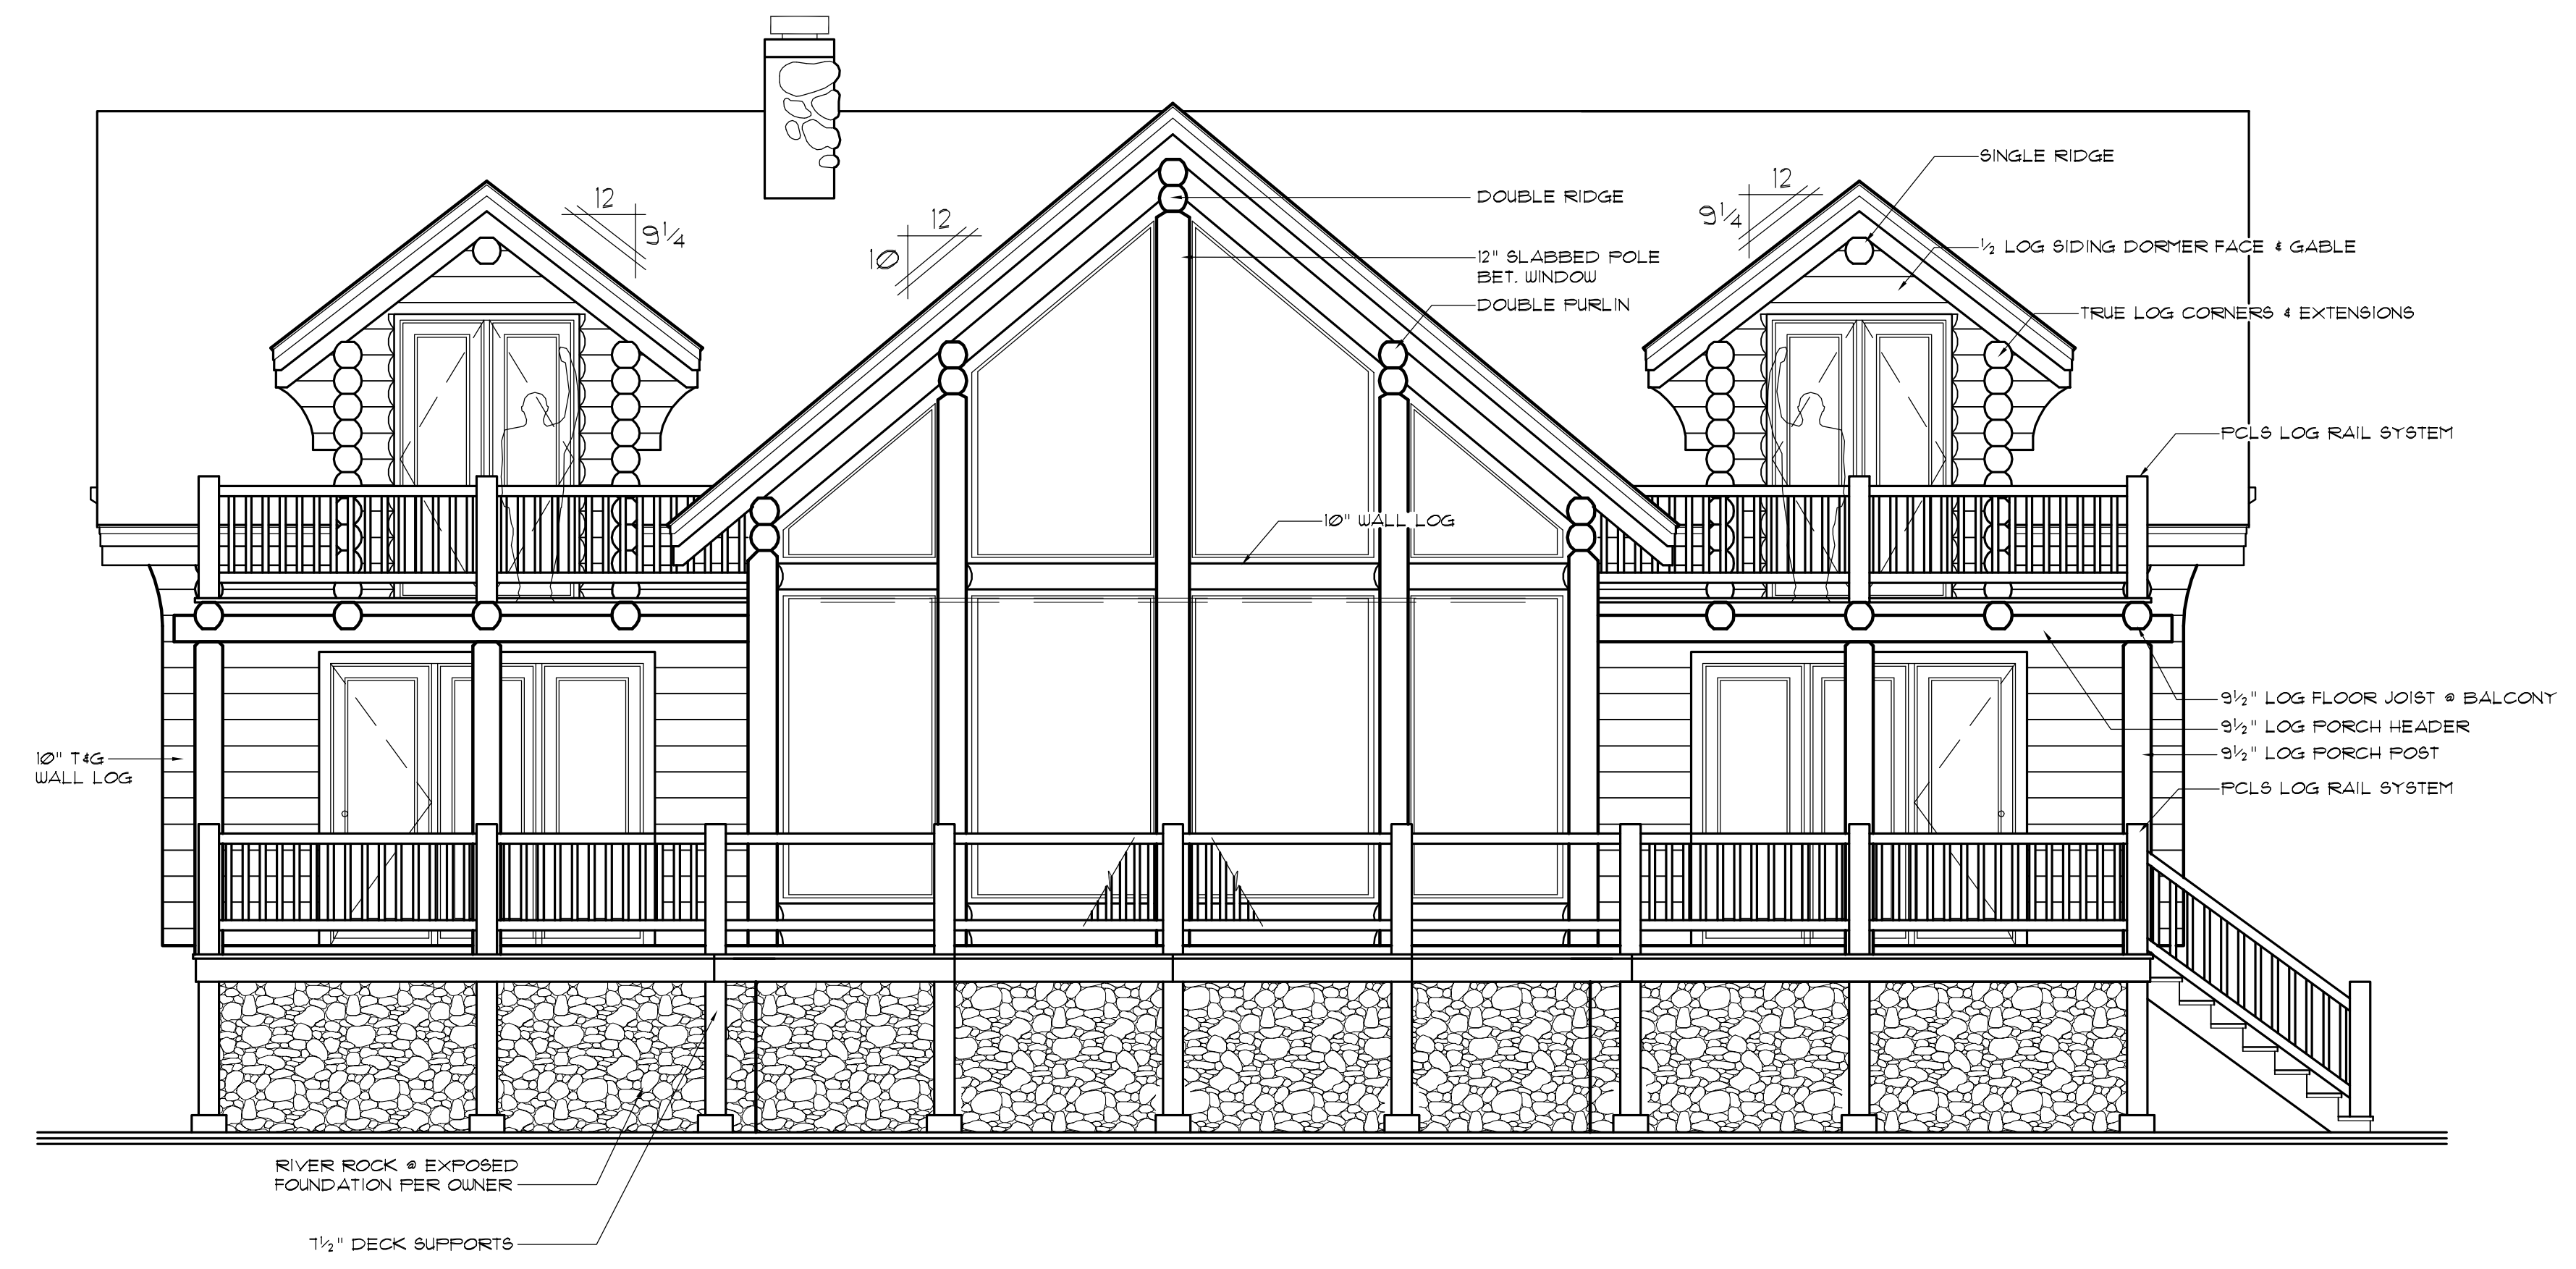

REAR ELEVATION

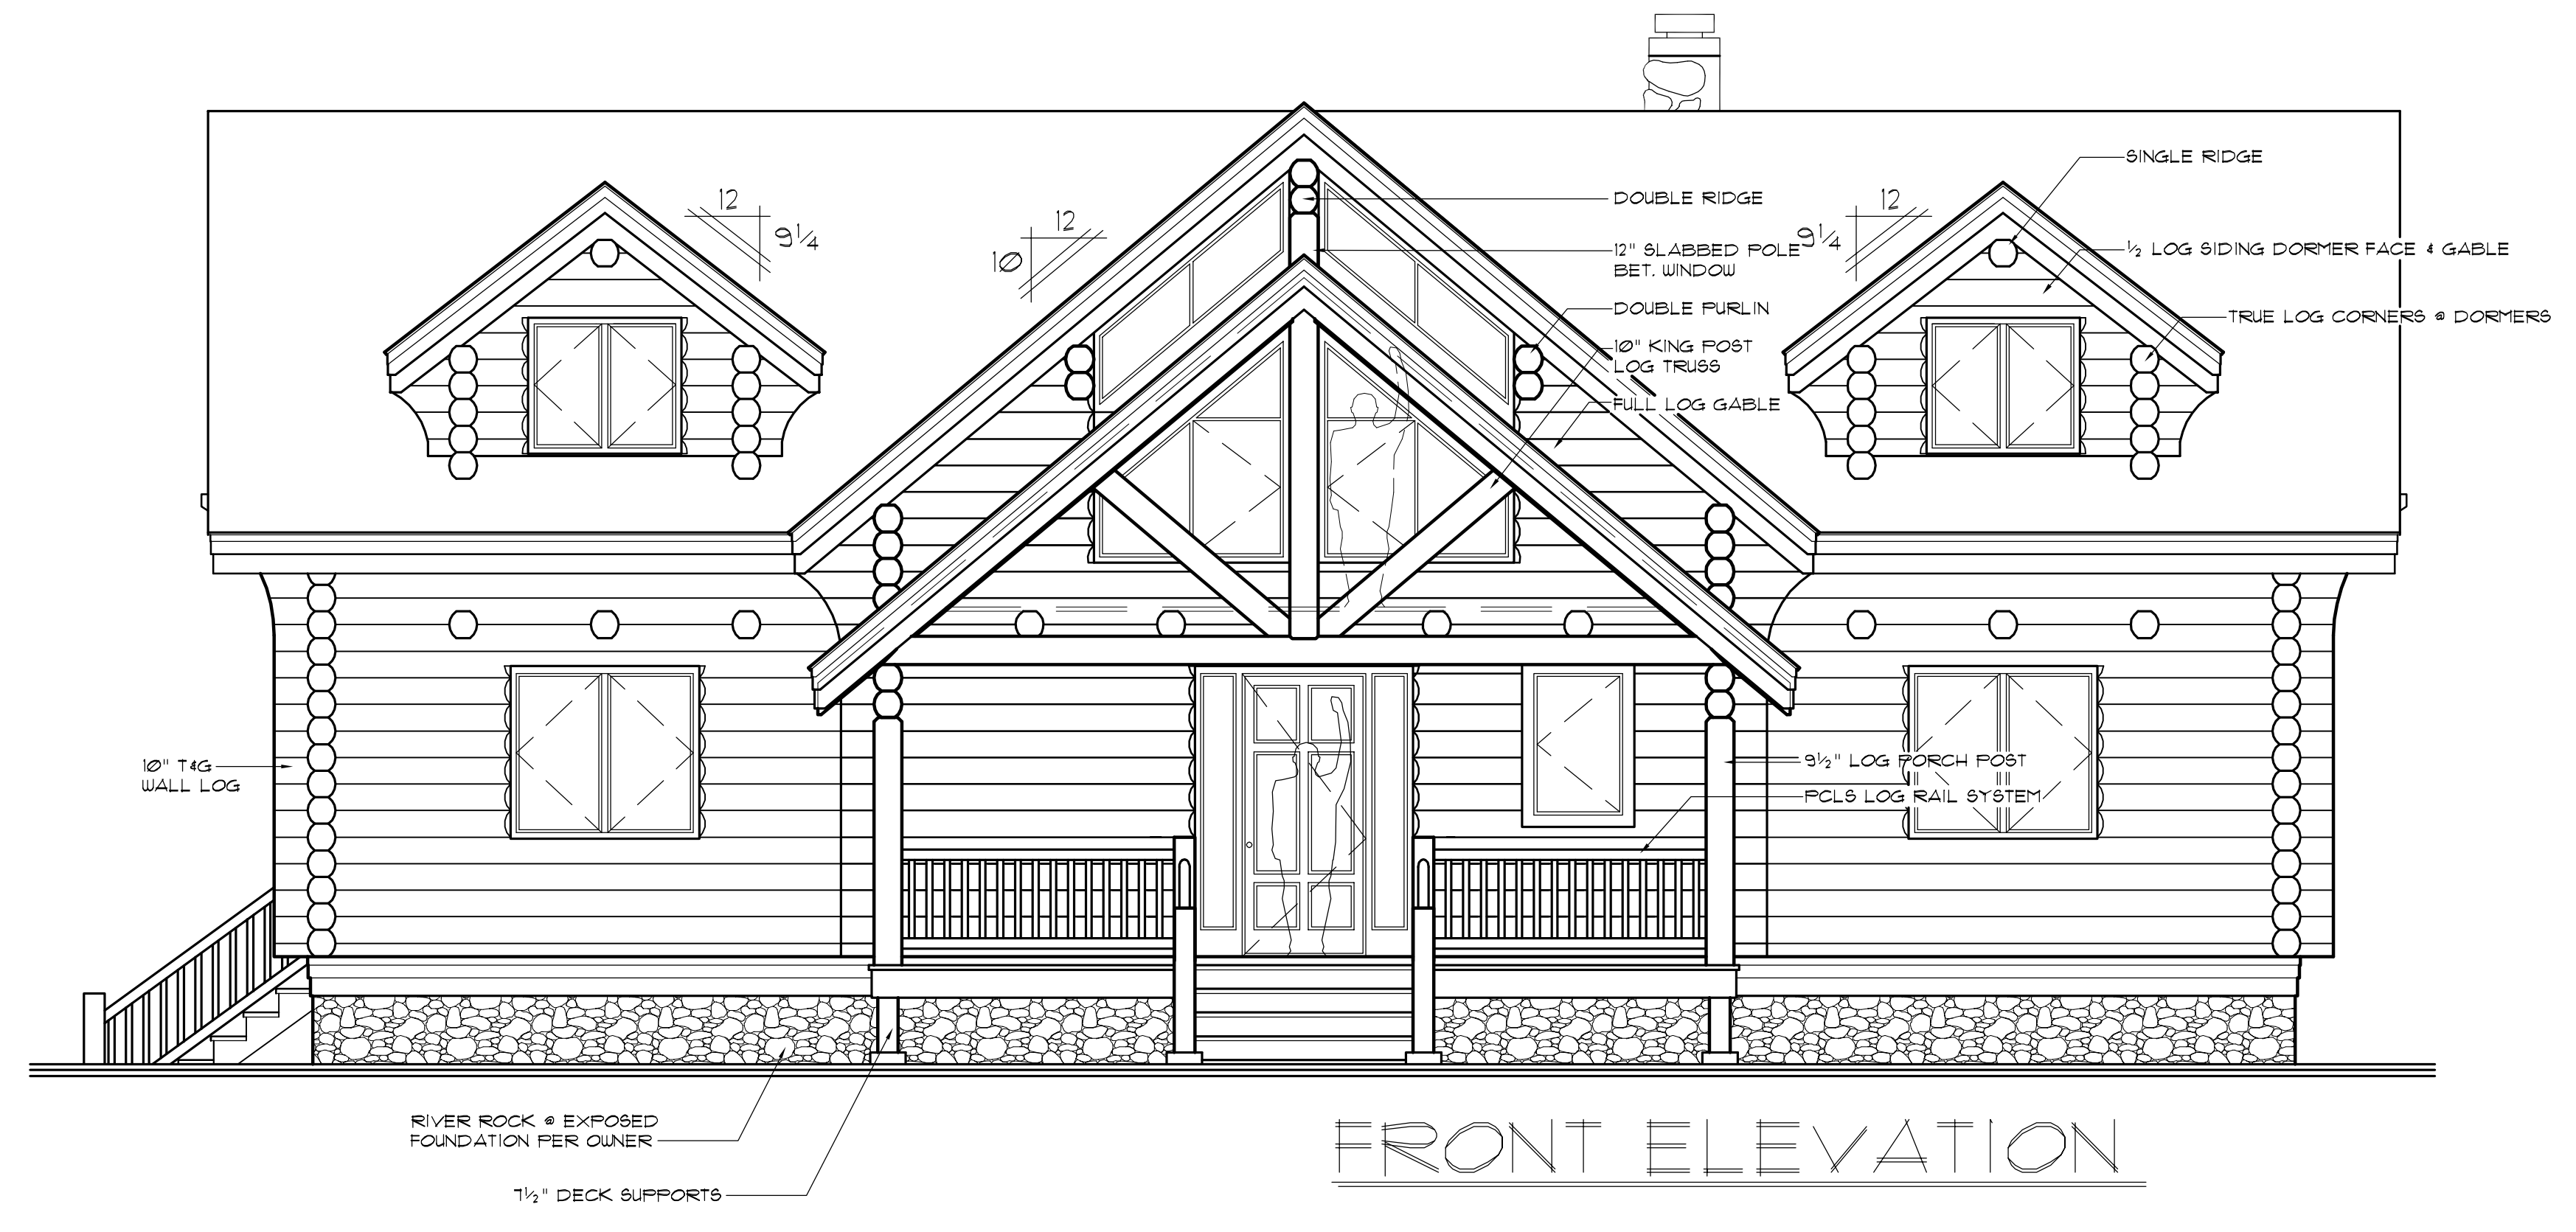

FRONT ELEVATION

NOTE:
OWNERS AND OR BUILDER
TO VERIFY EXISTING SLOPE
PCL&S: BASES EXTERIOR LOG POST
LENGTHS AS PER GRADE IN ELEVATIONS


DICK & JANE
SMITH


DESIGN PHASE		
DRAWN:	DATE:	CHKD:
-	-	-
-	-	-
-	-	-
FINALS PHASE		
ENG. REVIEW	DATE	CHKD
-	-	-
-	-	-
-	-	-

PROJECT: 01-035


COPYRIGHTED BY MOUNTAIN ARCHITECTS. THIS DRAWING IS NOT TO BE USED FOR MAKING ANY REPRODUCTION THEREOF, OR FOR CONTRACTING ANY BUILDING WITHOUT FIRST OBTAINING THE WRITTEN PERMISSION OF THE COPYRIGHT HOLDER. MOUNTAIN ARCHITECTS. DO NOT SCALE DRAWINGS. MOUNTAIN ARCHITECTS IS NOT RESPONSIBLE FOR ERRORS DUE TO SCALED DRAWINGS. REFER ANY QUESTIONS OR DISCREPANCIES TO MOUNTAIN ARCHITECTS BEFORE START OF CONSTRUCTION.

PRELIMINARY
NOT FOR
CONSTRUCTION

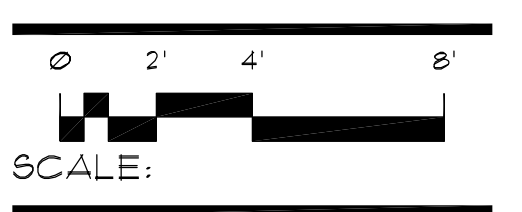

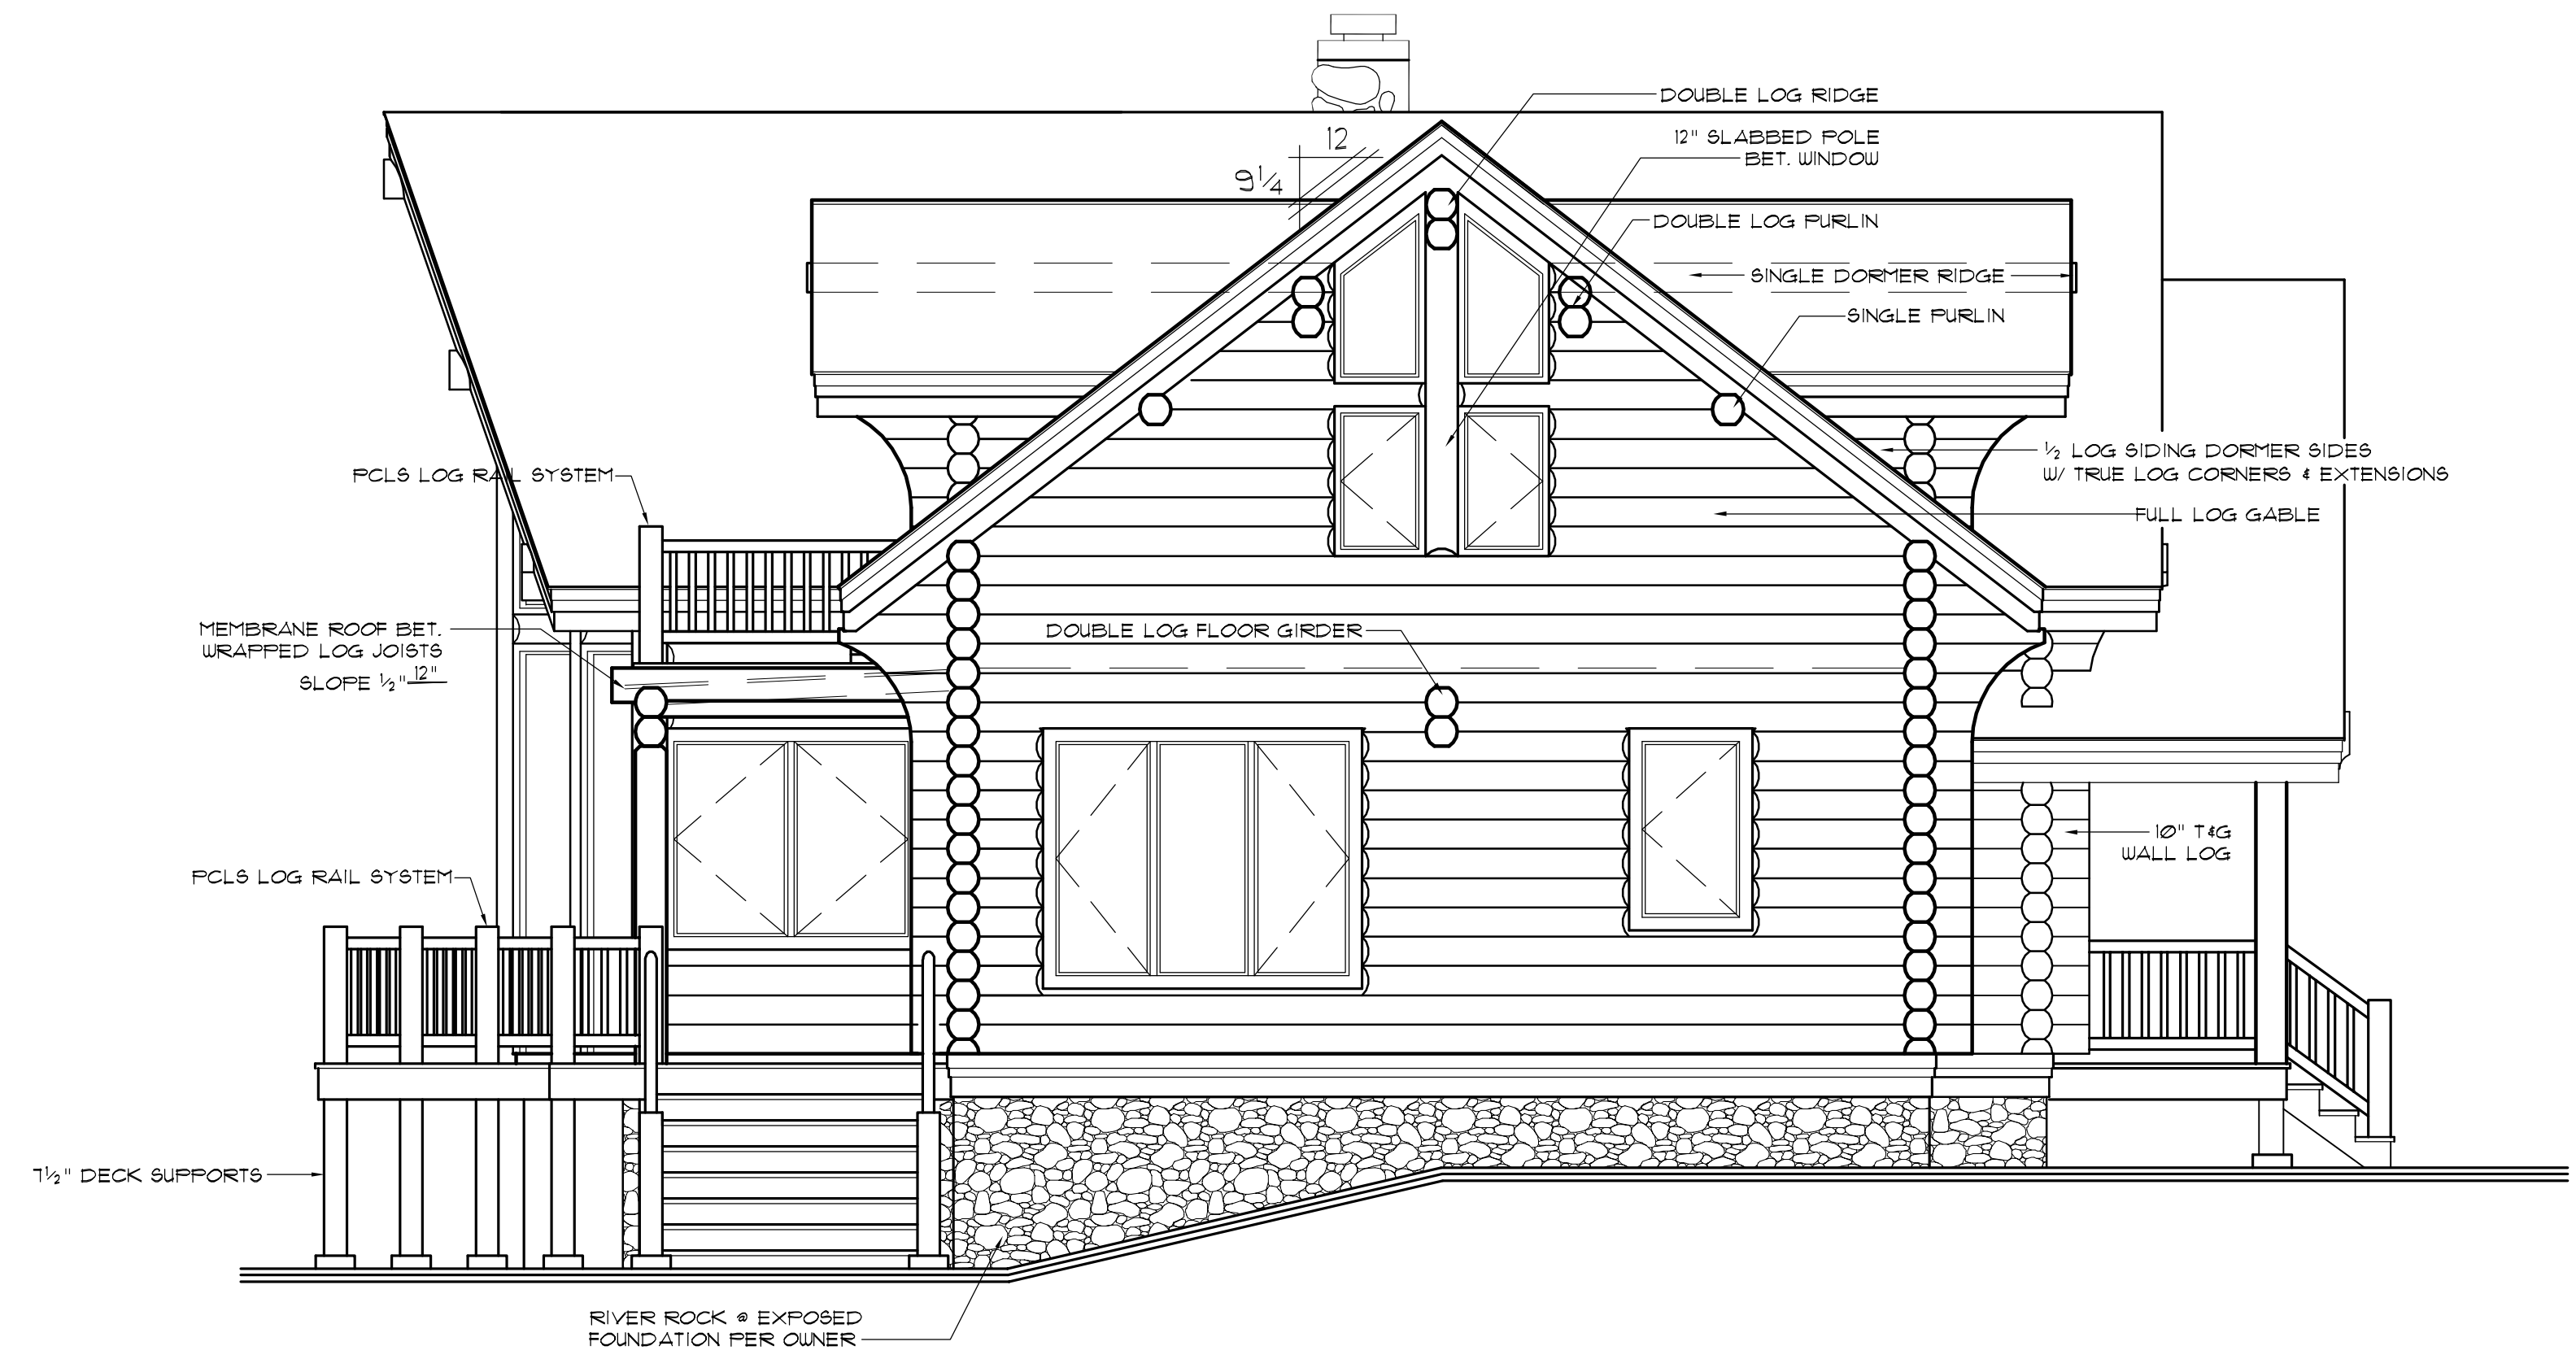

RIGHT ELEVATION

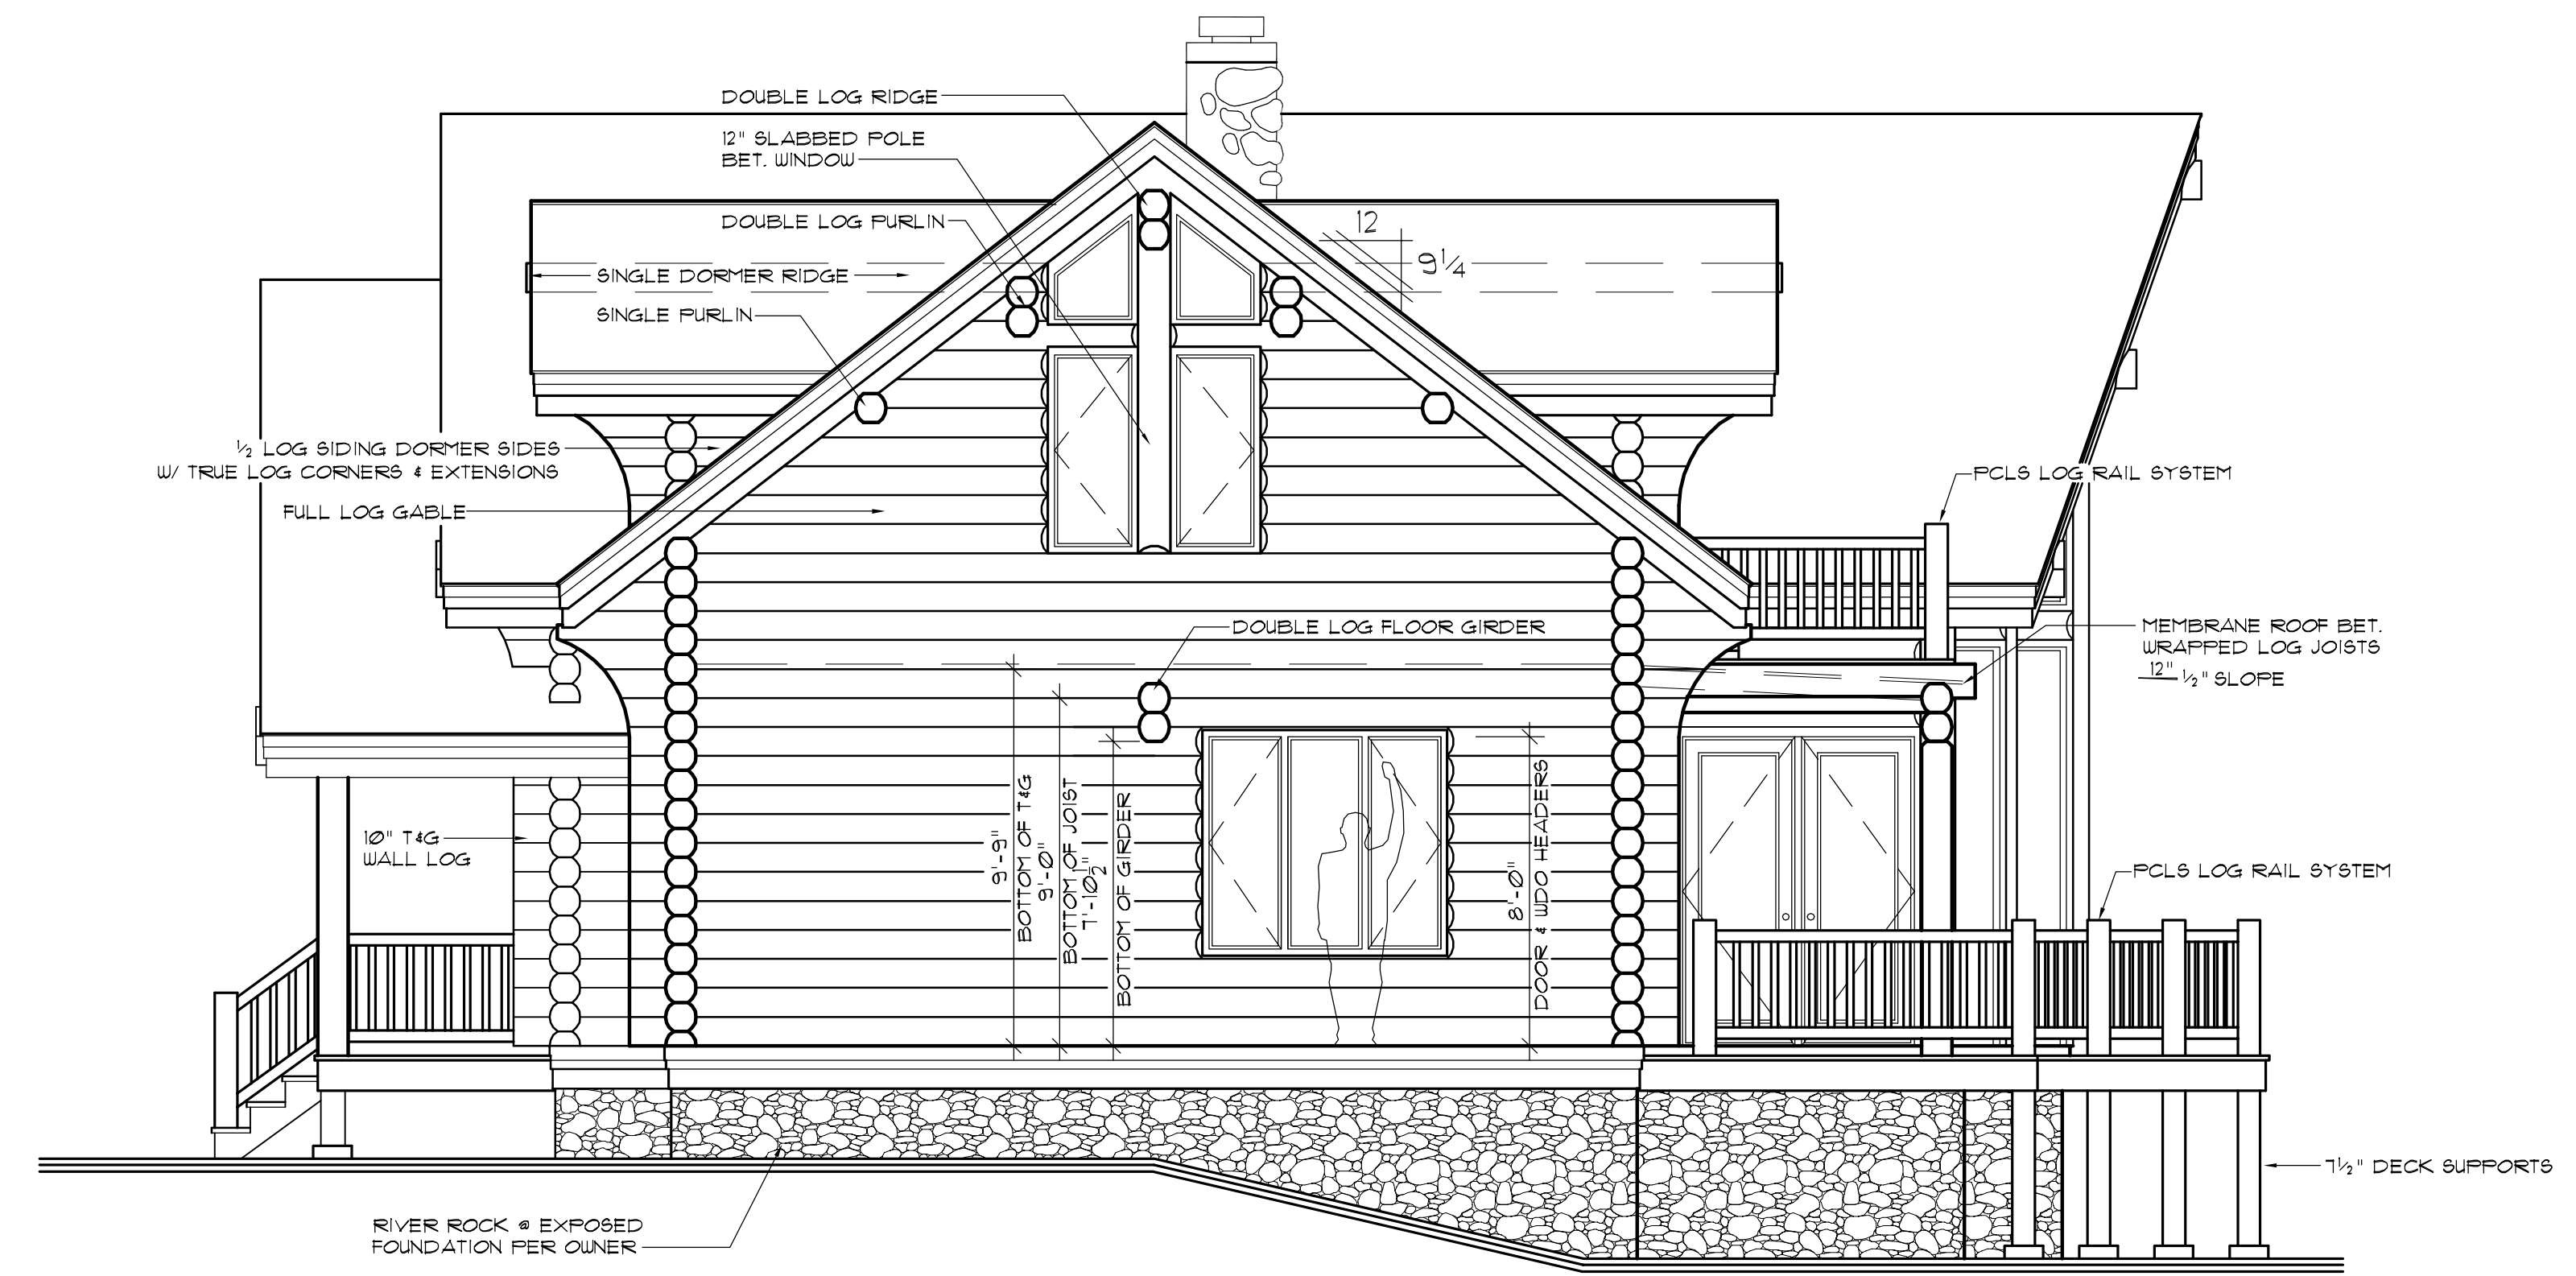

LEFT ELEVATION

**DICK & JANE
SMITH**


DESIGN PHASE		
DRAWN:	DATE:	CHCKD:
-	-	-
-	-	-
-	-	-

FINALS PHASE			
ENG. REVIEW	DRAWN:	DATE:	CHCKD:
-	-	-	-
-	-	-	-

PROJECT: 01-035

COPYRIGHTED BY MOUNTAIN ARCHITECTS. THIS DRAWING IS NOT TO BE USED FOR MAKING ANY REPRODUCTION THEREOF, OR FOR CONTRACTING ANY BUILDING WITHOUT FIRST OBTAINING THE WRITTEN PERMISSION OF THE COPYRIGHT HOLDER. MOUNTAIN ARCHITECTS. DO NOT SCALE DRAWINGS. MOUNTAIN ARCHITECTS IS NOT RESPONSIBLE FOR ERRORS DUE TO SCALED DRAWINGS. REFER ANY QUESTIONS OR DISCREPANCIES TO MOUNTAIN ARCHITECTS BEFORE START OF CONSTRUCTION.

**PRELIMINARY
NOT FOR
CONSTRUCTION**

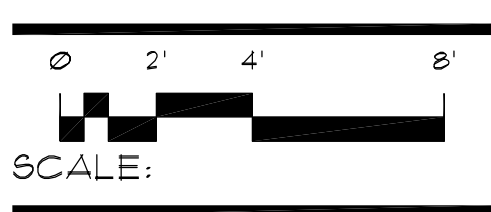

NOTE:
OWNERS AND OR BUILDER
TO VERIFY EXISTING SLOPE
PCL&S: BASES EXTERIOR LOG POST
LENGTHS AS PER GRADE IN ELEVATIONS

2.2

SHEET

